


**"WANE EDGE" LAP SIDING**

JAN 2015

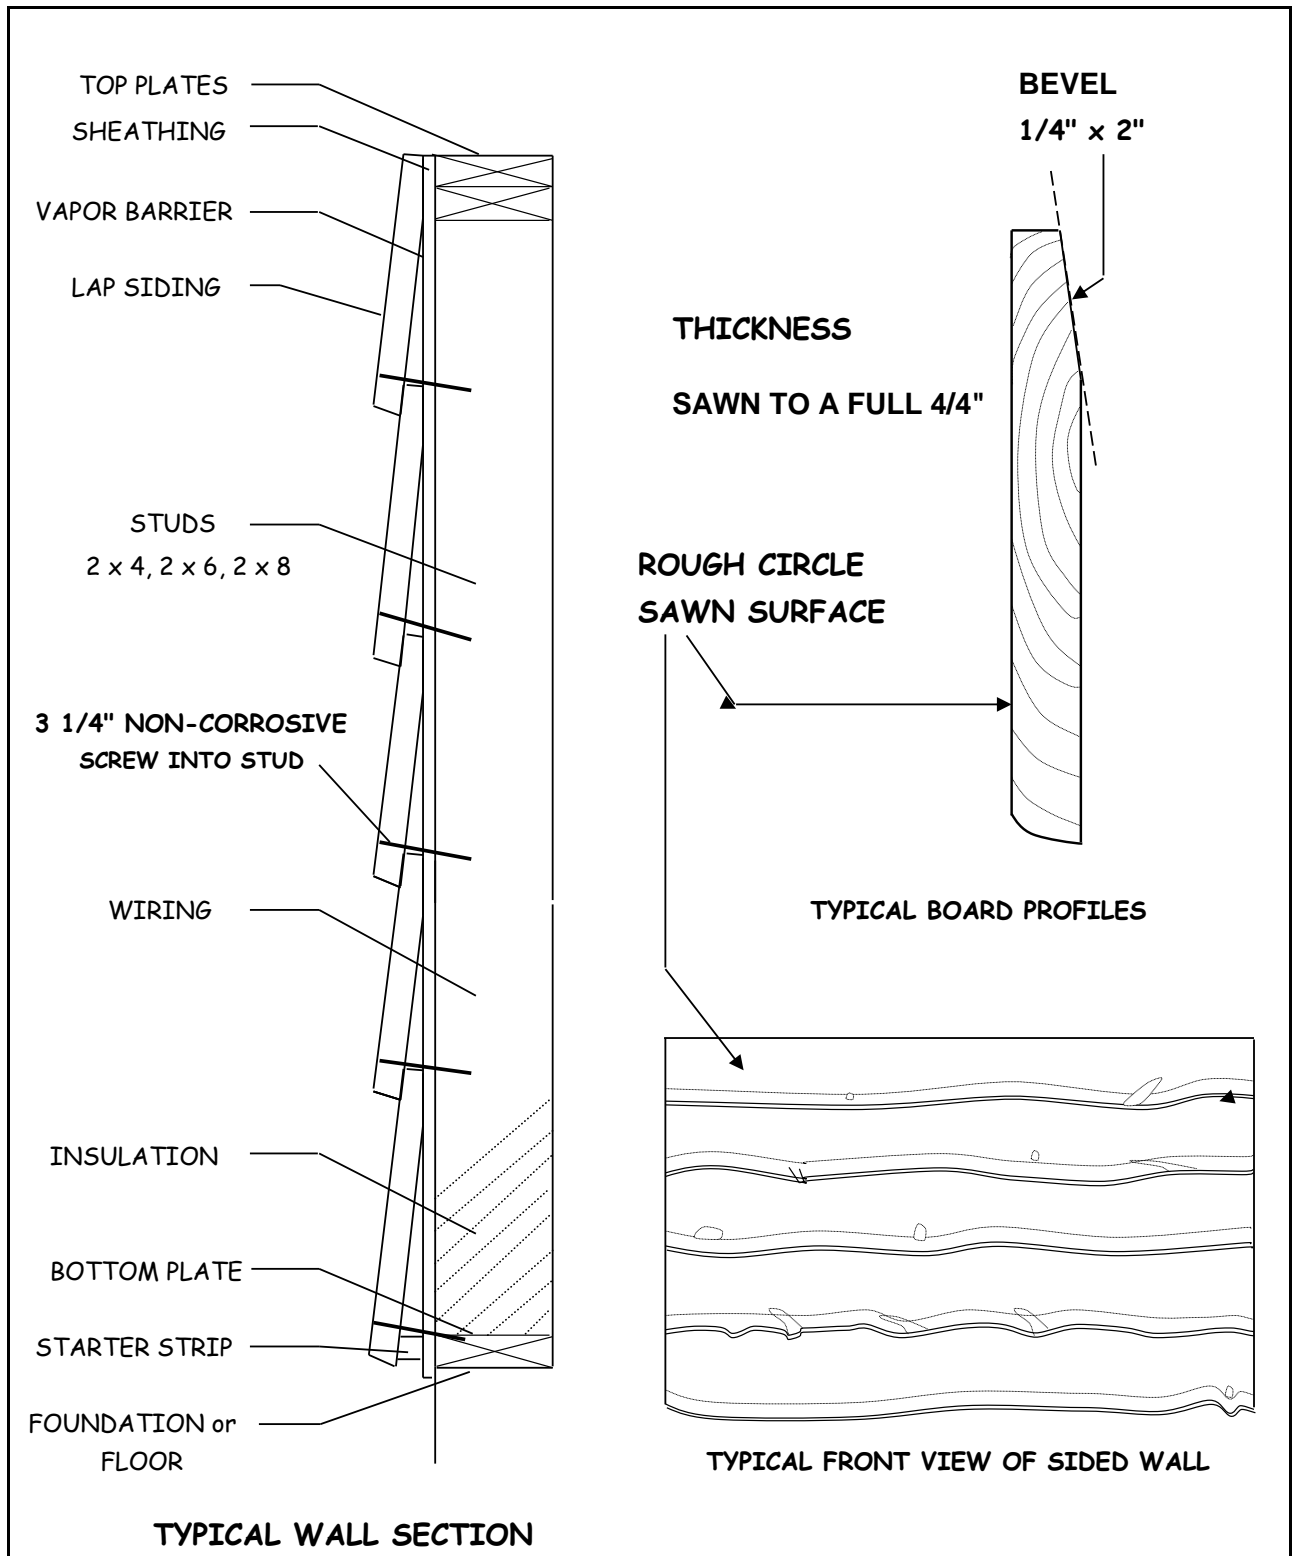

**PO BOX 813 MEAD WA 99021  
BUS 509-233-9800 MOB 509-991-0764**